


12040

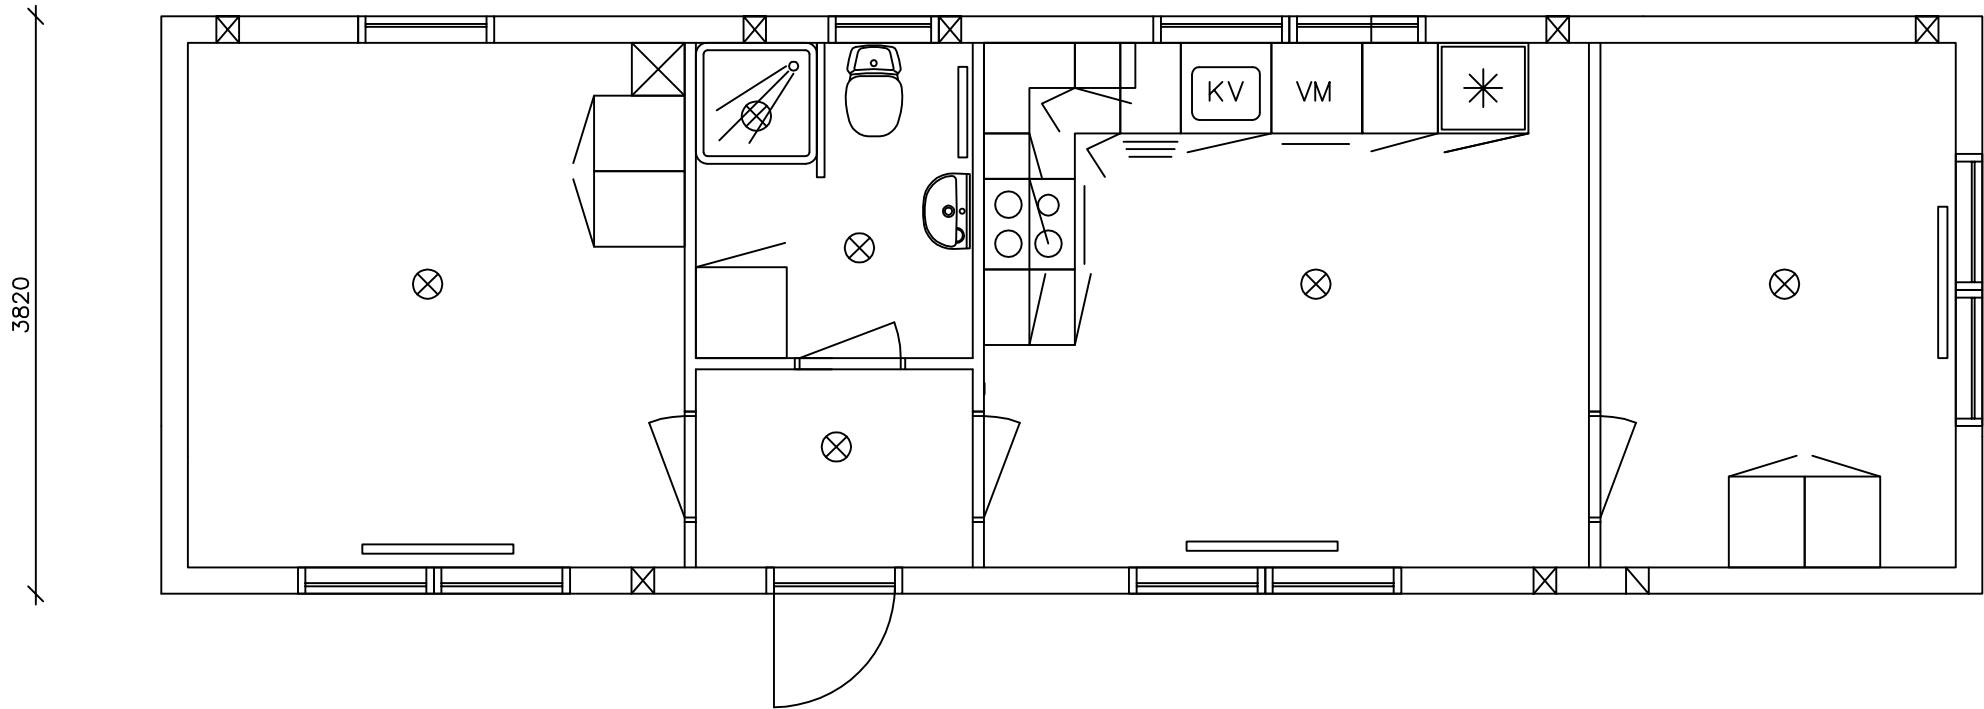

Bygherre:

Sag: BEBOELSESPAVILLON 108

Emne:

Sags nr.:

Tegn. nr.:

1

Rev. dato.:

Mål: 1:50

Int.: KTP | Kontr.: | Godk.: | Dato: 04-10-10